



Ro-Ro lejer, Plan (1:500)

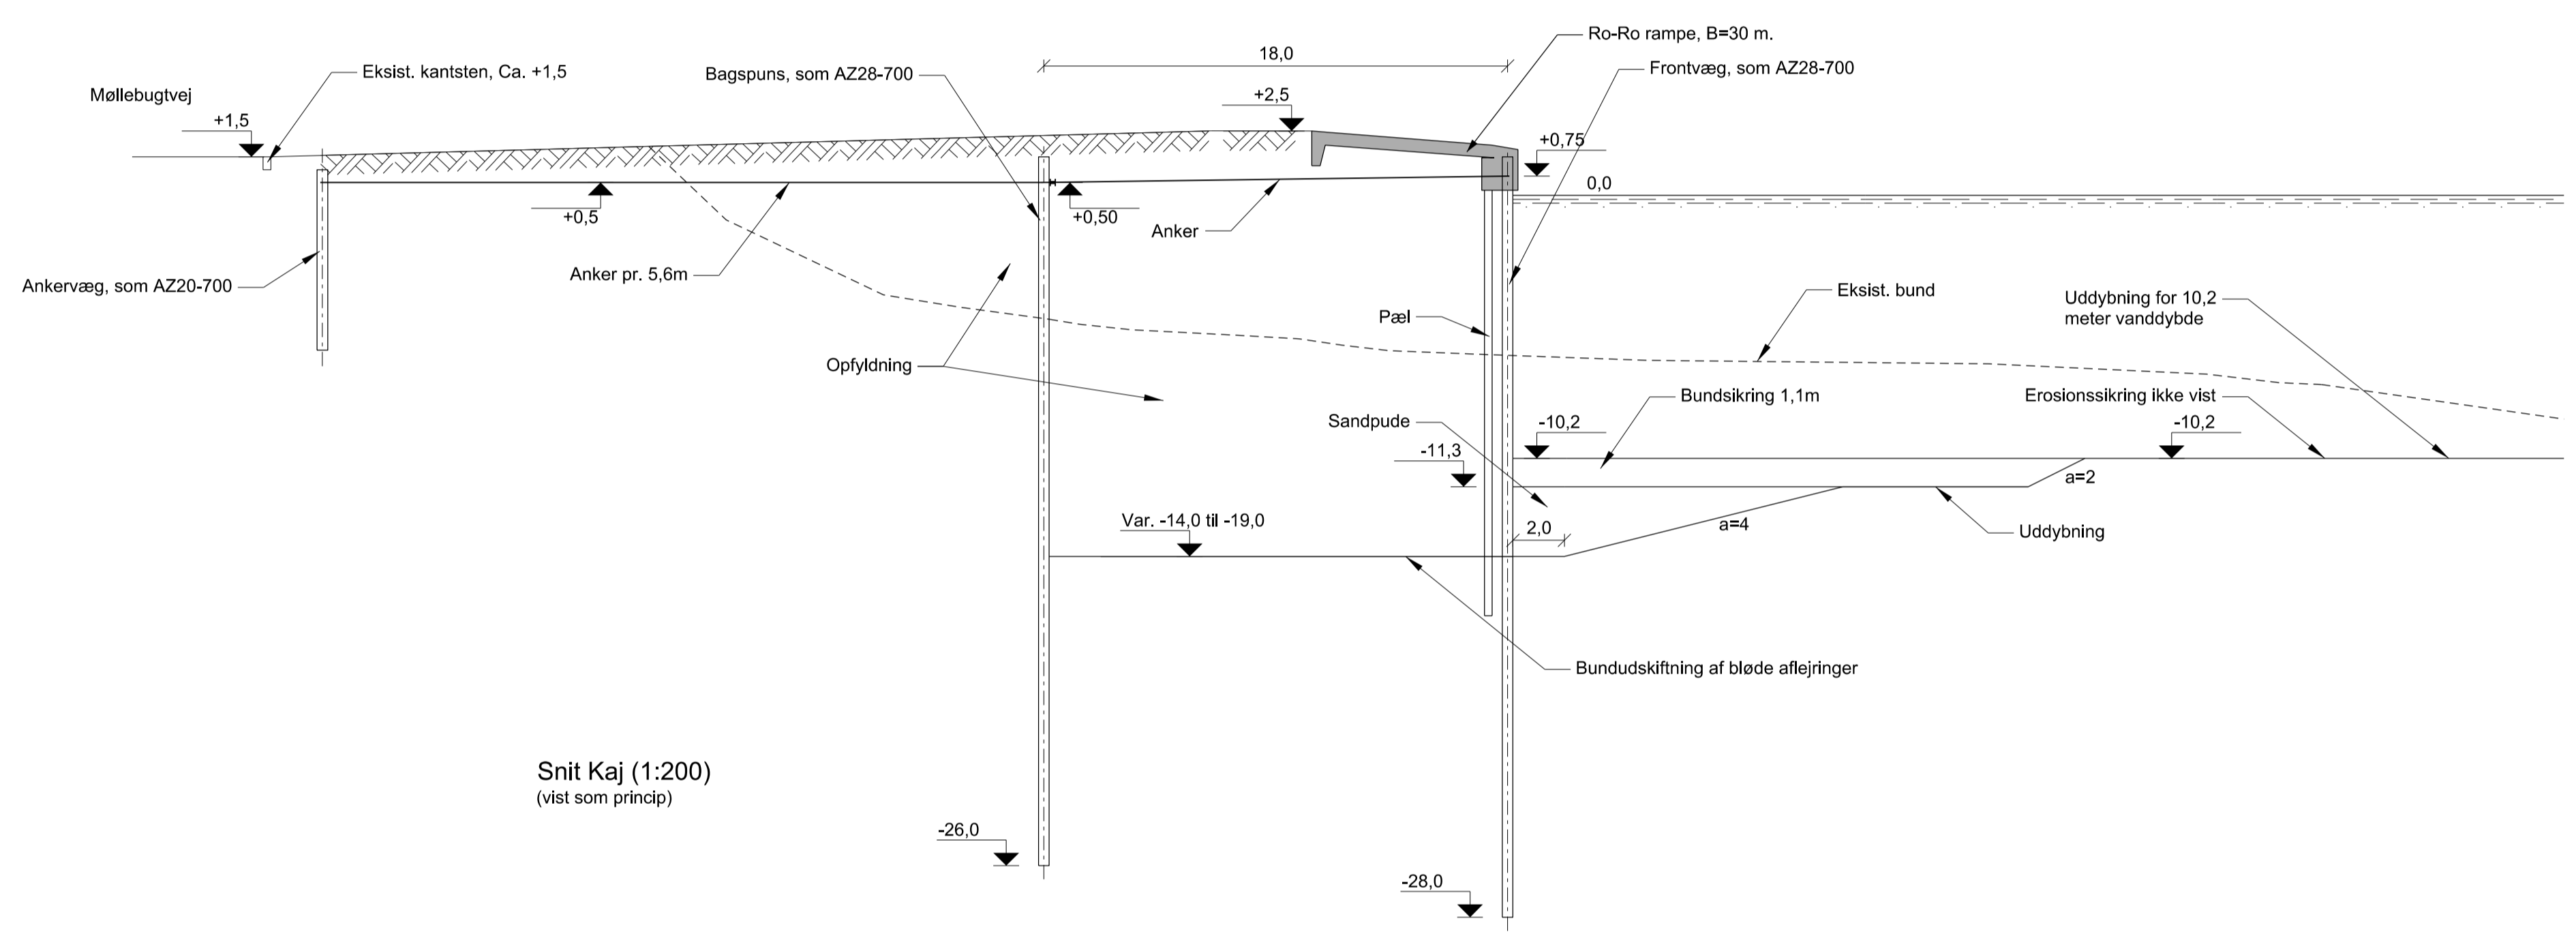


Snit Kaj (1:200)
(vist som princip)

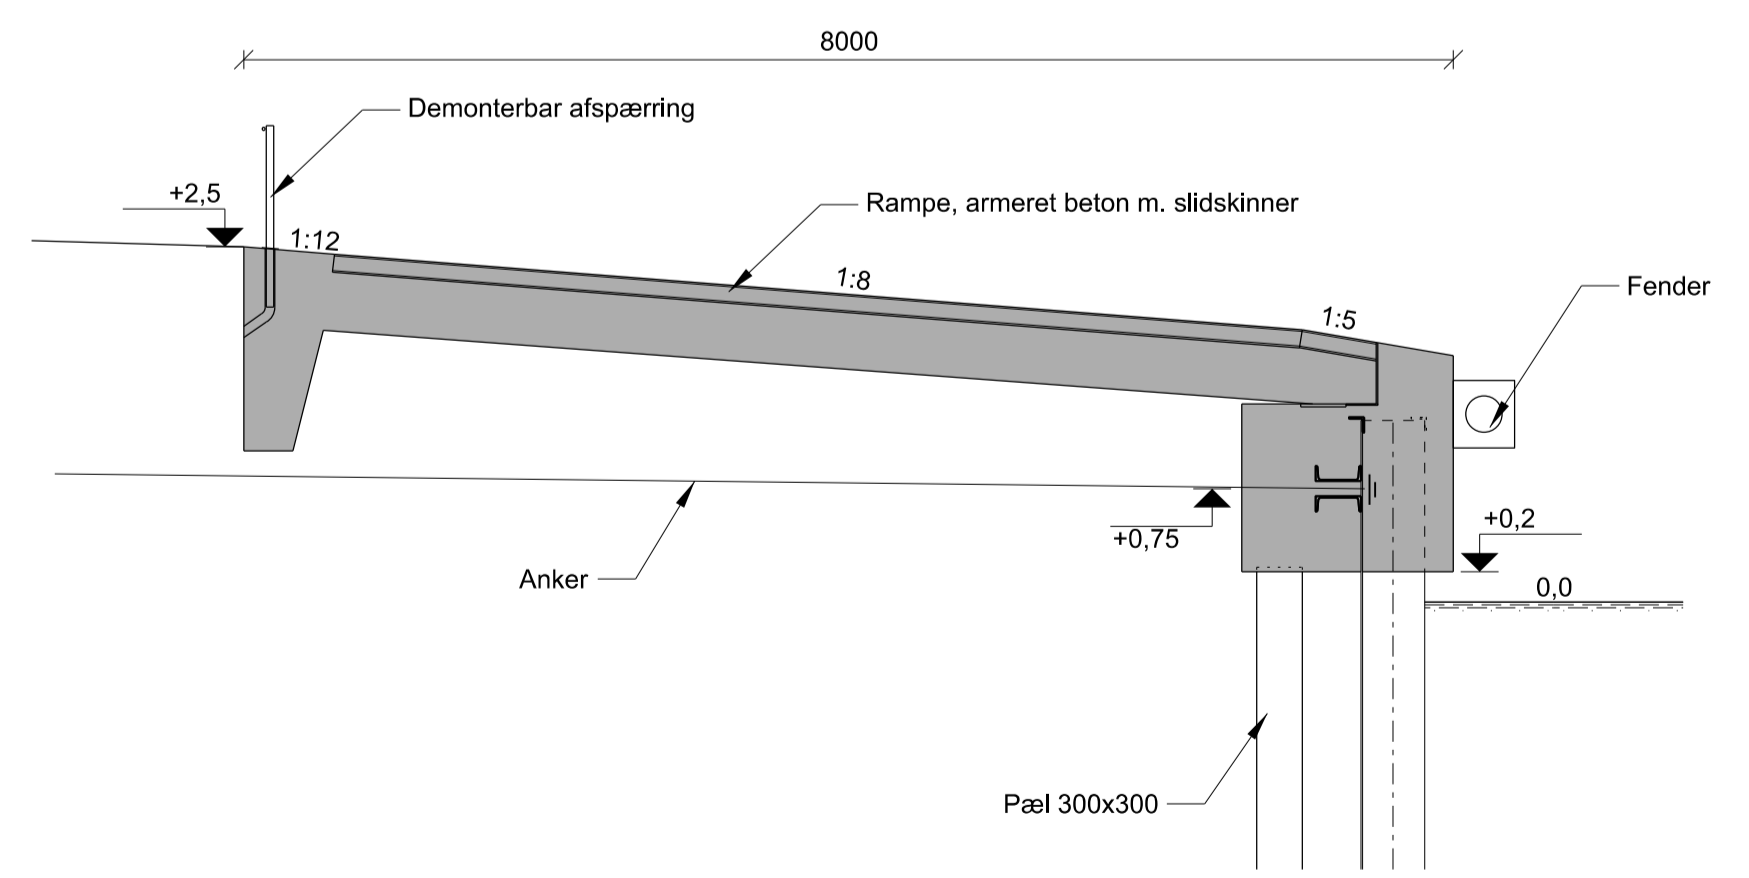


Snit Ro-ro rampe (1:50)
(vist som princip)

23-112 0


NOTE:
Koter er i meter DNN
Ubenævnte mål er i millimeter
Koordinater er system UTM 32N

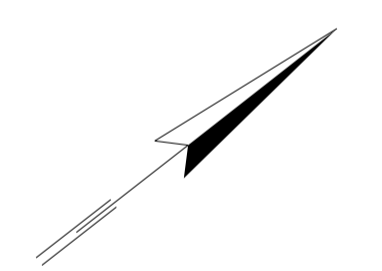


SIGNATUR:

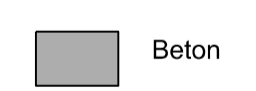



Revision/Tekst	Udarb./Tegn.	Kontrolleret	Godkendt	Dato
Udarb./Tegn YIJY	Kontrolleret NIBC	Godkendt LOPT		
Sag nr. 23.1000.56	Mål 1:20 1:200 1:500	Dato 18.06.2021	Side	


Fredericia, Kaj 23
 Projektforlag
 Tegn. nr.
RO-RO-lejer, Principsnit og plan
 23-112 0

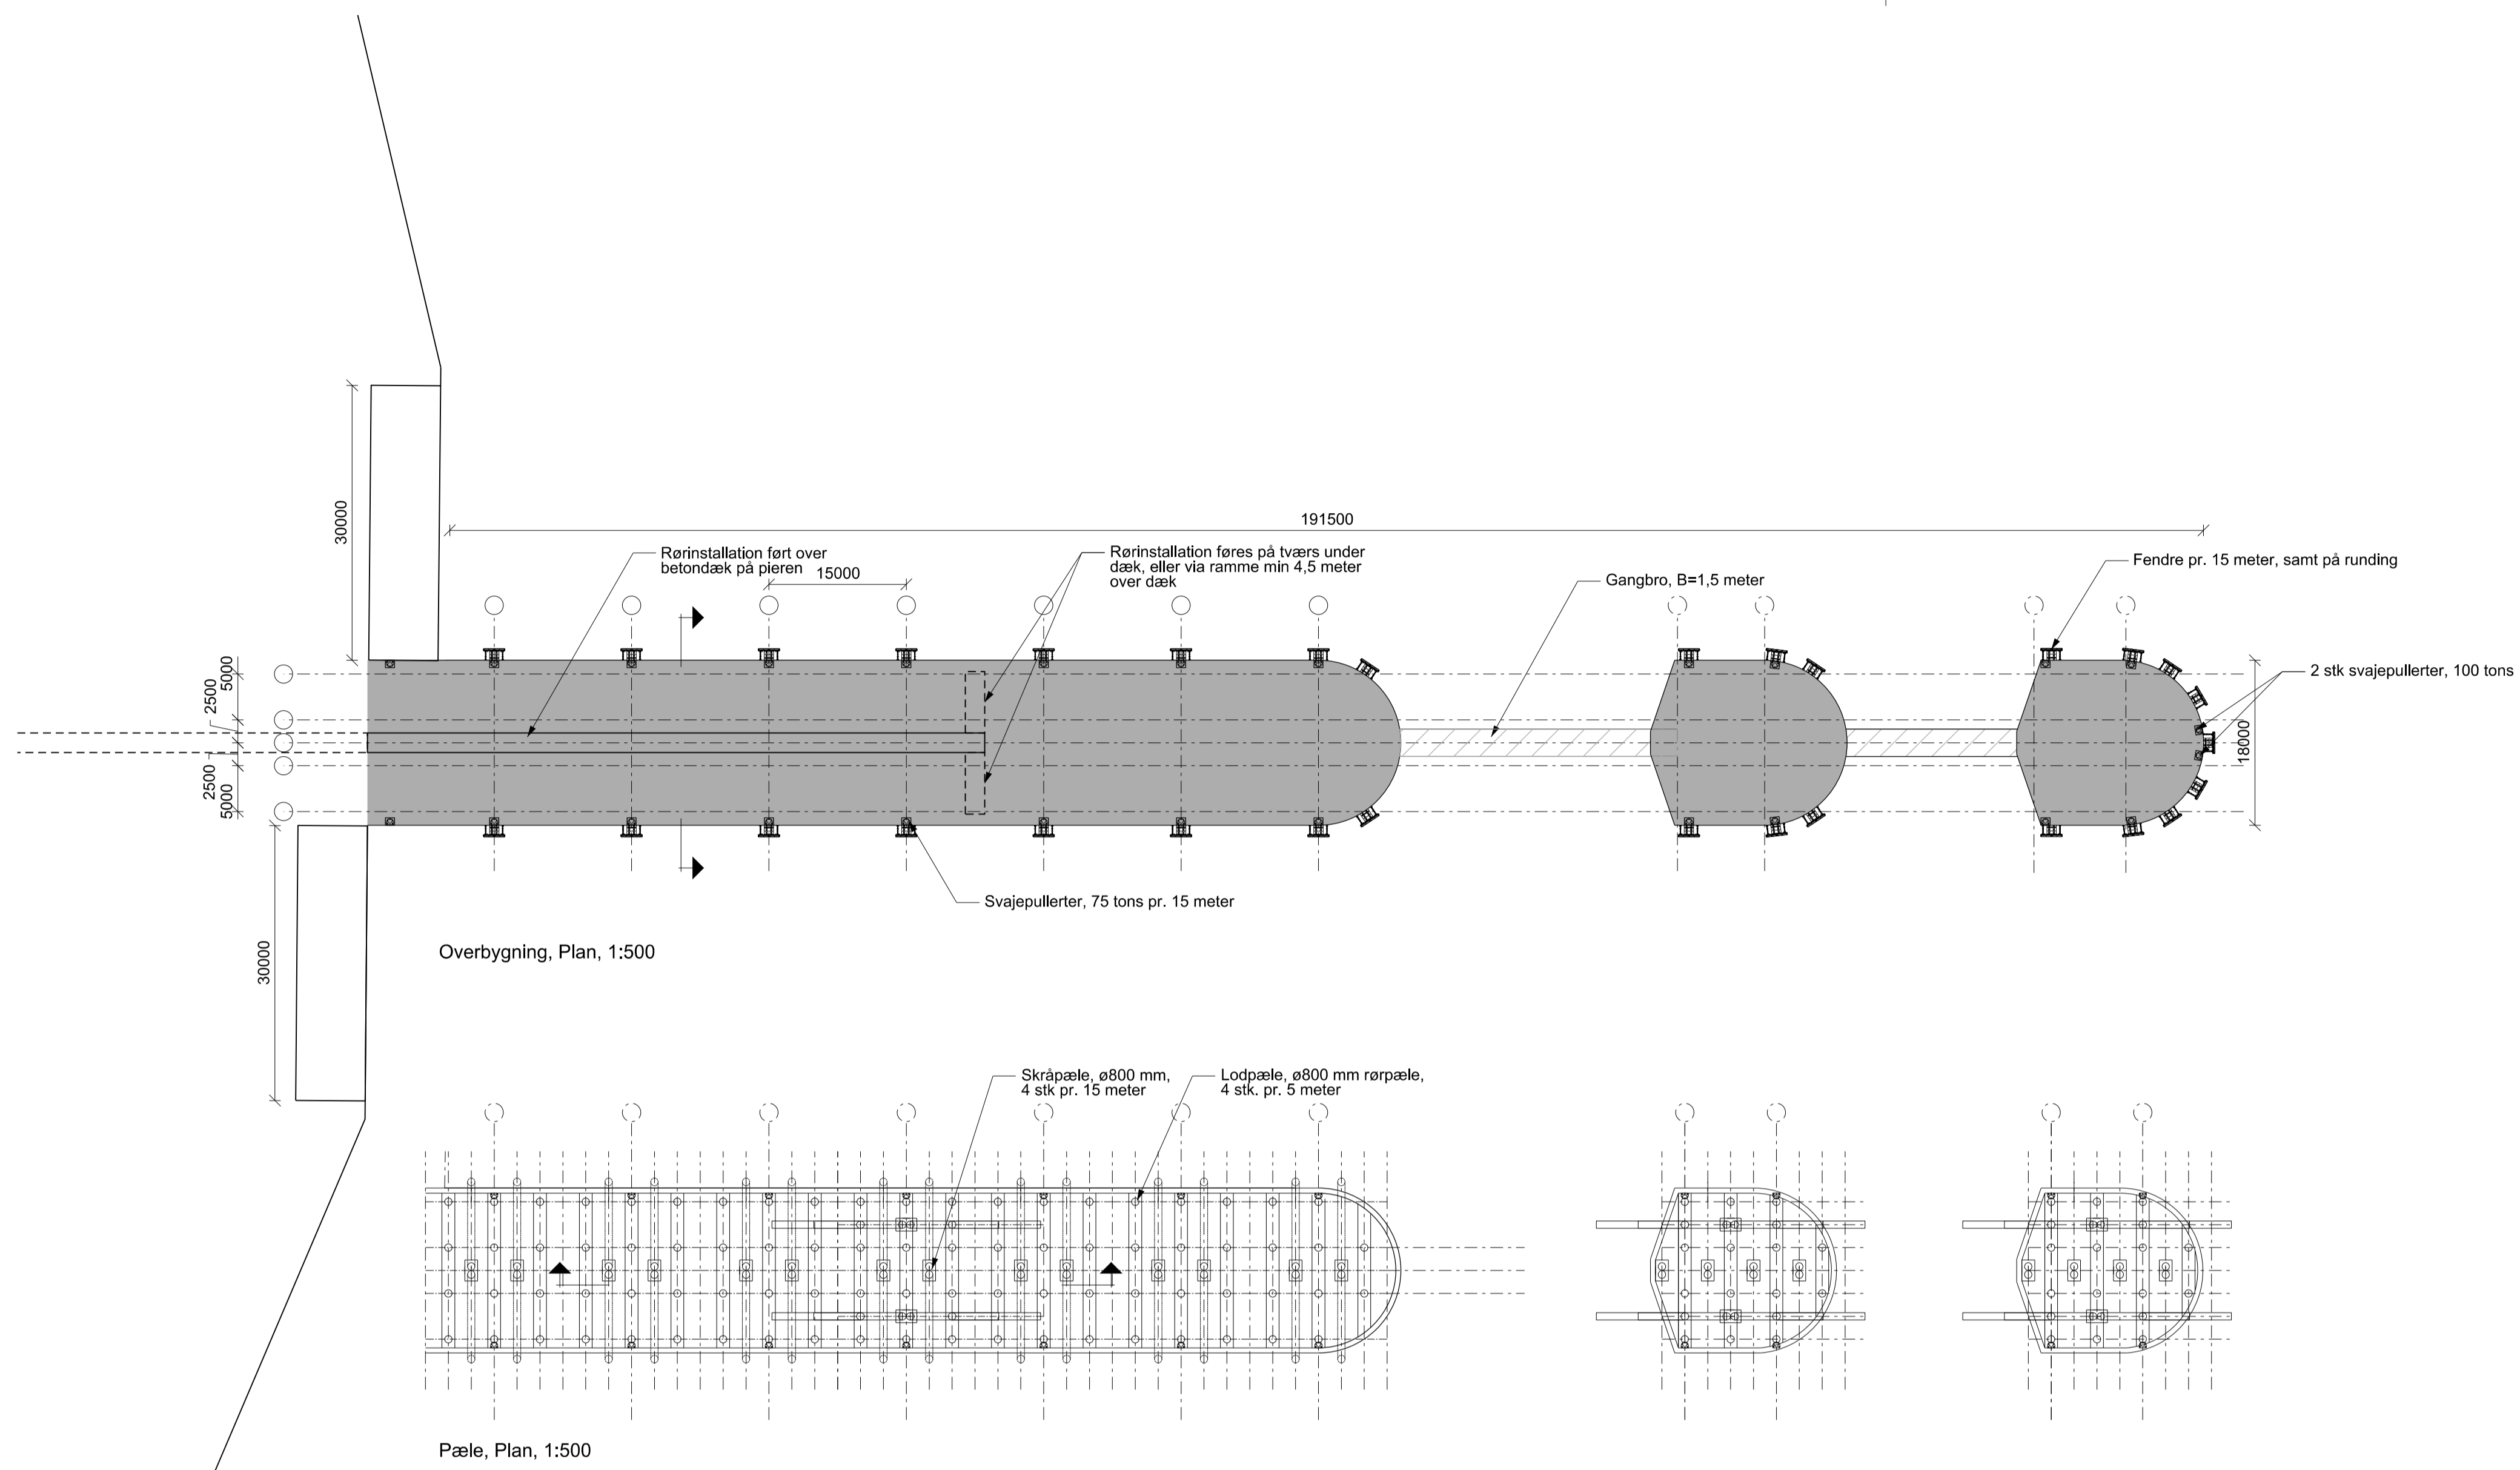

23-113 0

NOTE:
 Koter er i meter DNN
 Ubenævnte mål er i millimeter
 Koordinater er system UTM 32N

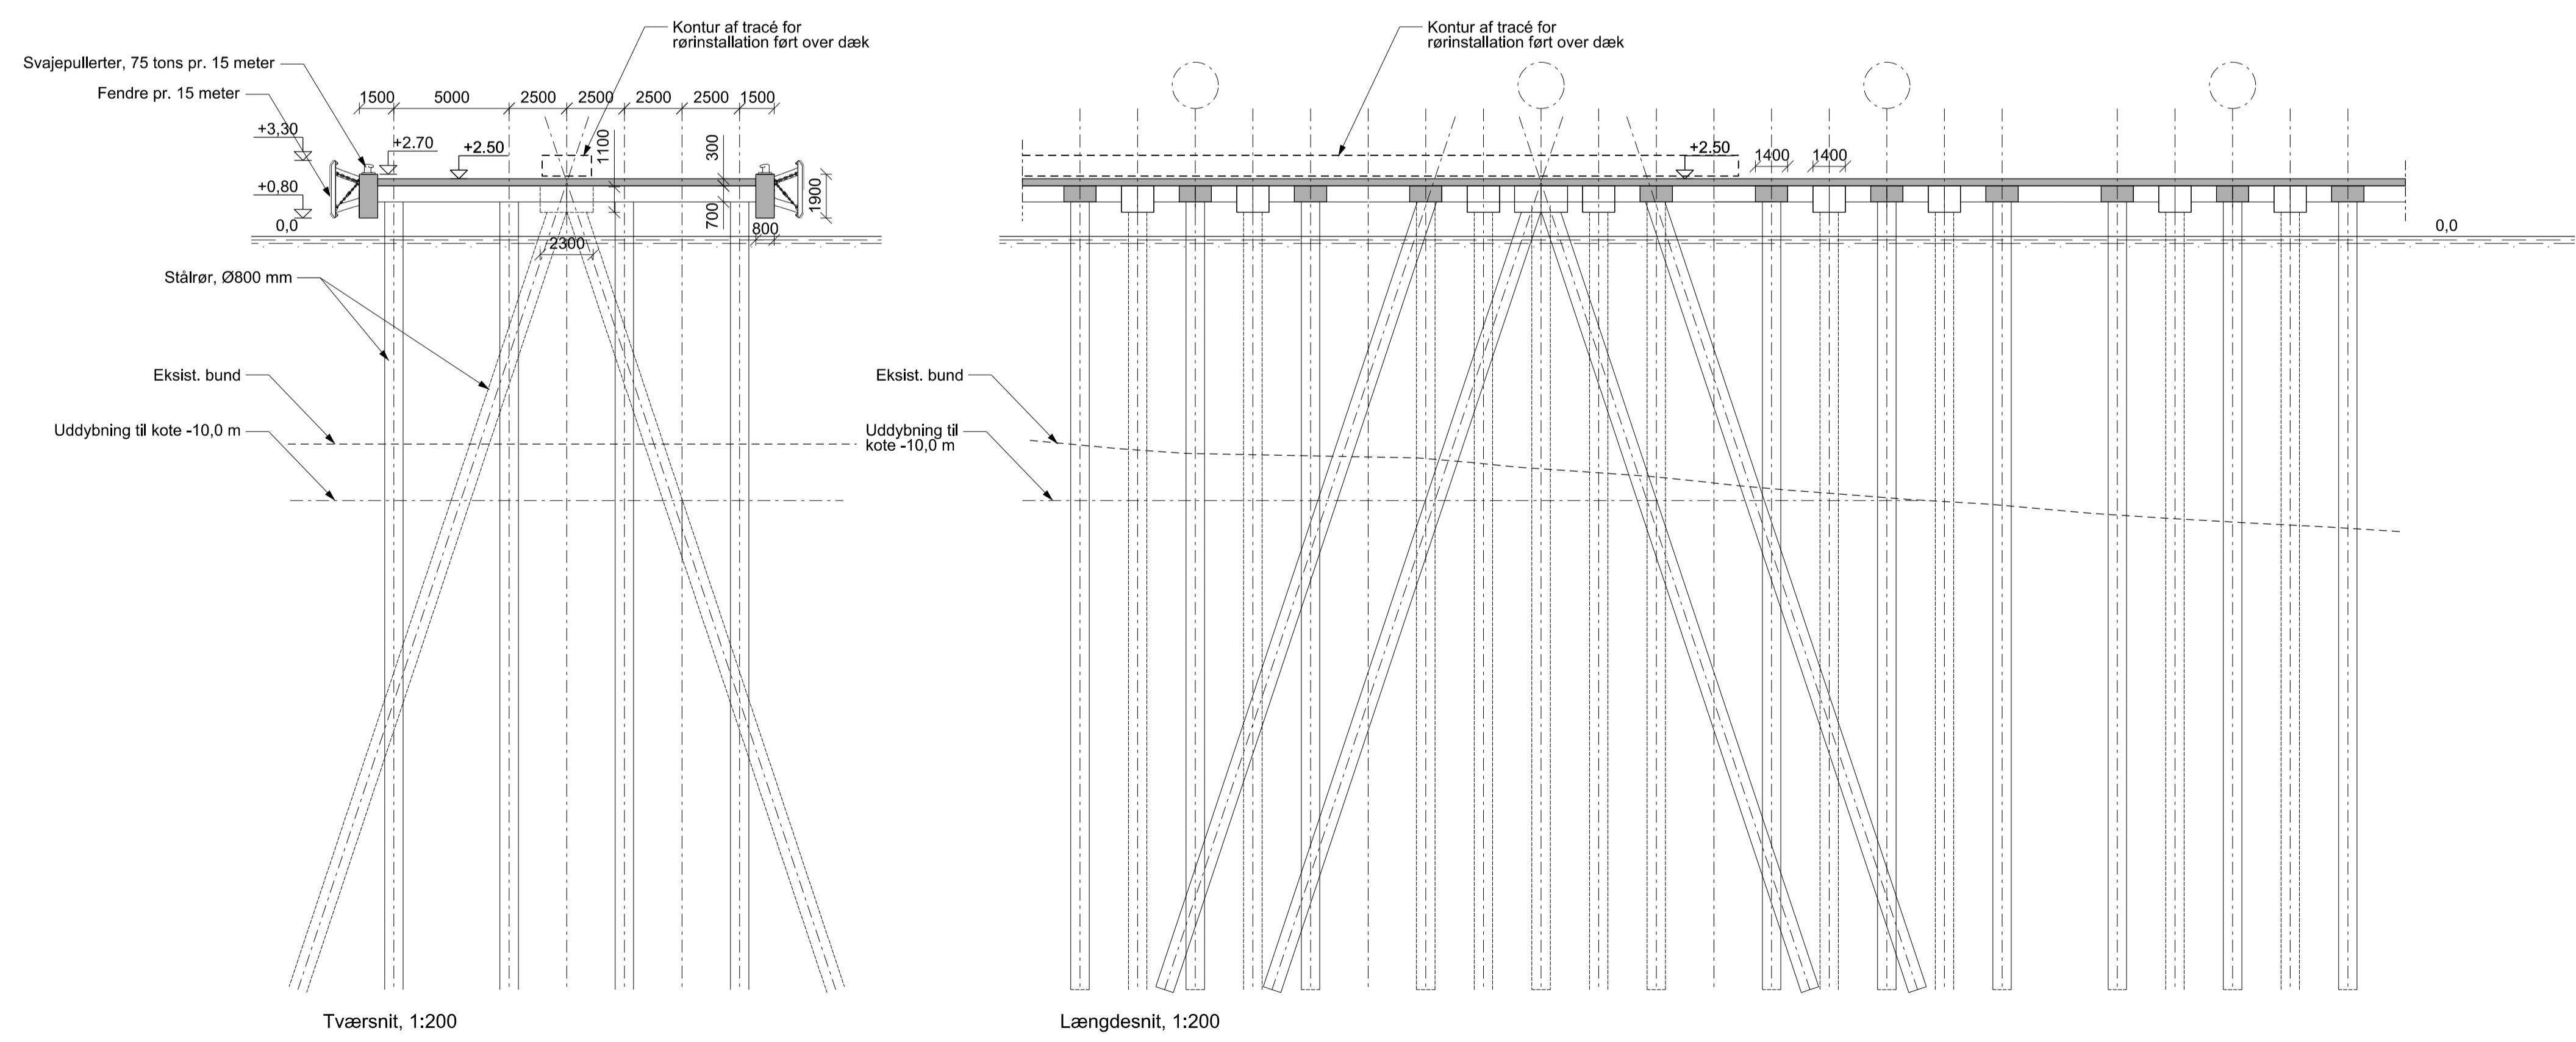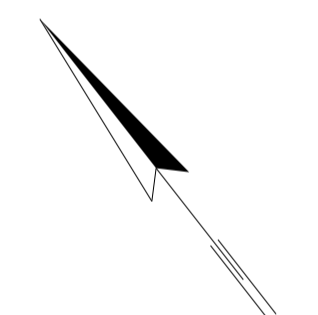

SIGNATUR:



Revision/Tekst	Udarb./Tegn.	Kontrolleret	Godkendt	Dato
Udarb./Tegn	Kontrolleret	Godkendt		
YIJY	NIBC	LOPT		
Sag nr.	Mål	Dato		Side
23.1000.56	1:200 1:500	18.06.2021		

Fredericia, Kaj 23
 Projektforlag
 Midterpier
 Bropier, Principsnit og plan
 Tegn. nr.
 23-113 0